


ELEV. **2**
+100

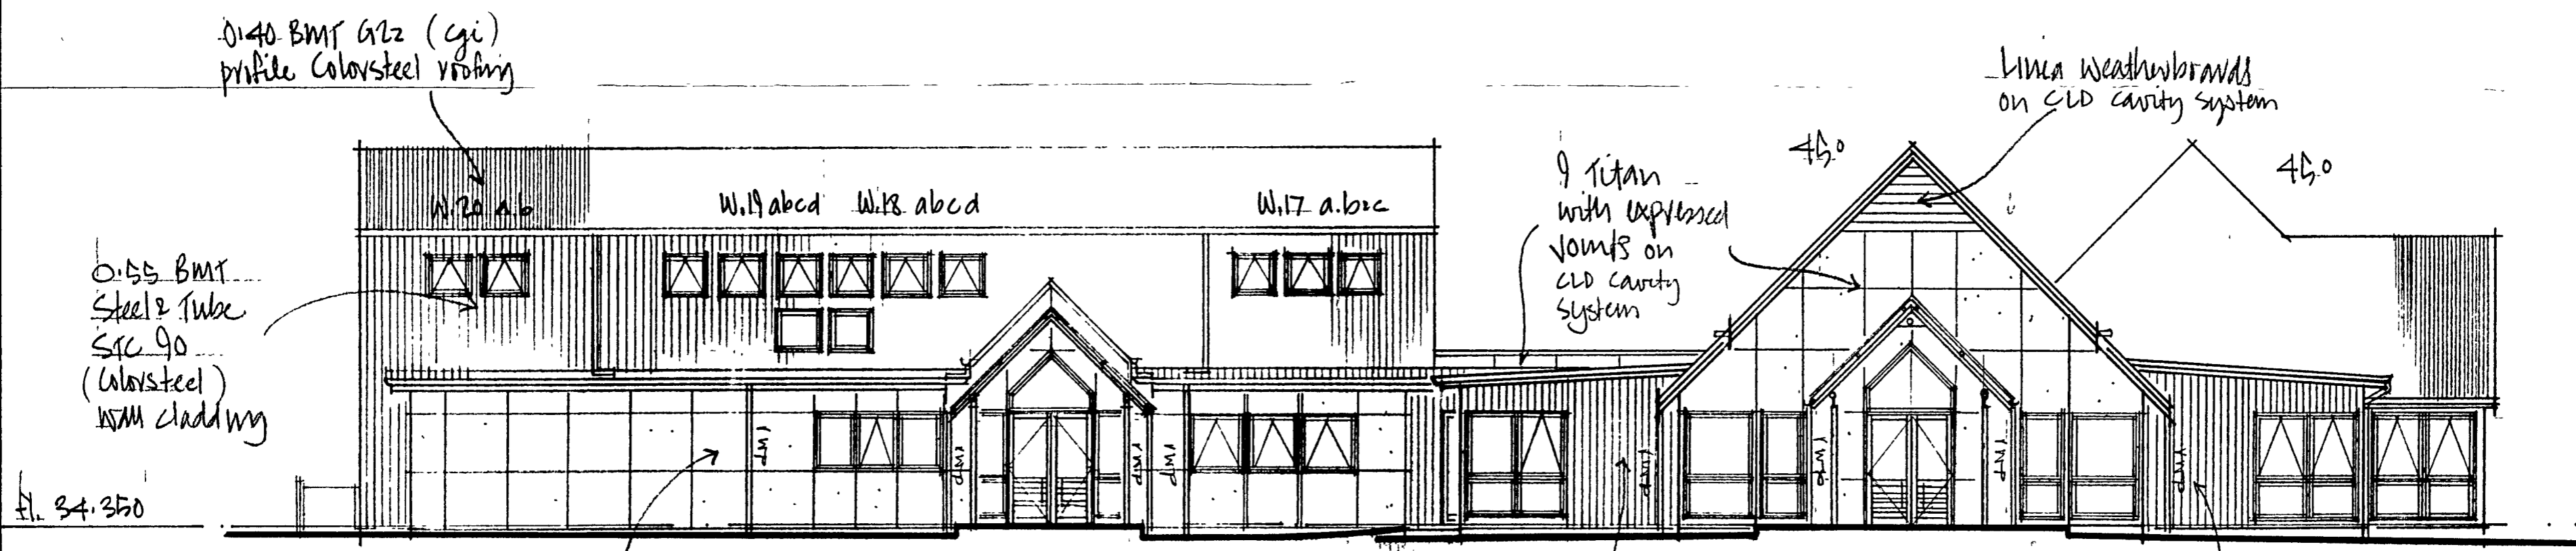

ELEVATION **1**
+100

ST. JOSEPHS SCHOOL - NELSON
NEW ADMIN. / HALL AND PARISH CENTRE

CLAPCOTT CONSULTANCY LTD
P O Box 13-040, Hastings
Telephone: (06) 870 7560
Facsimile: (06) 870 7561

Architects
Project Managers
Property Consultants

06/39
6.