



ELEV. 5
H:100

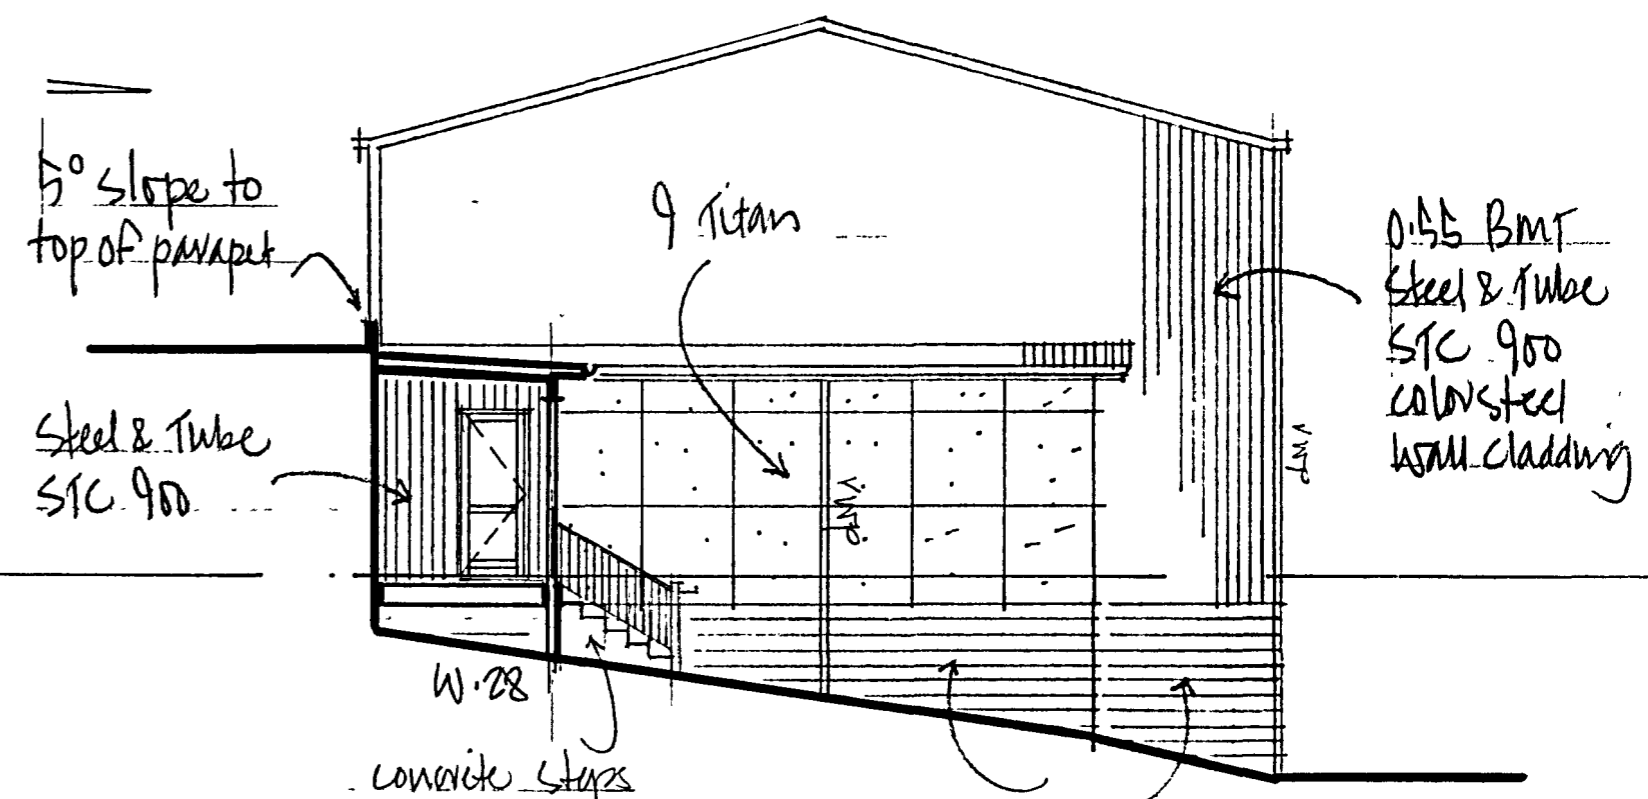

ELEV 4
H:100

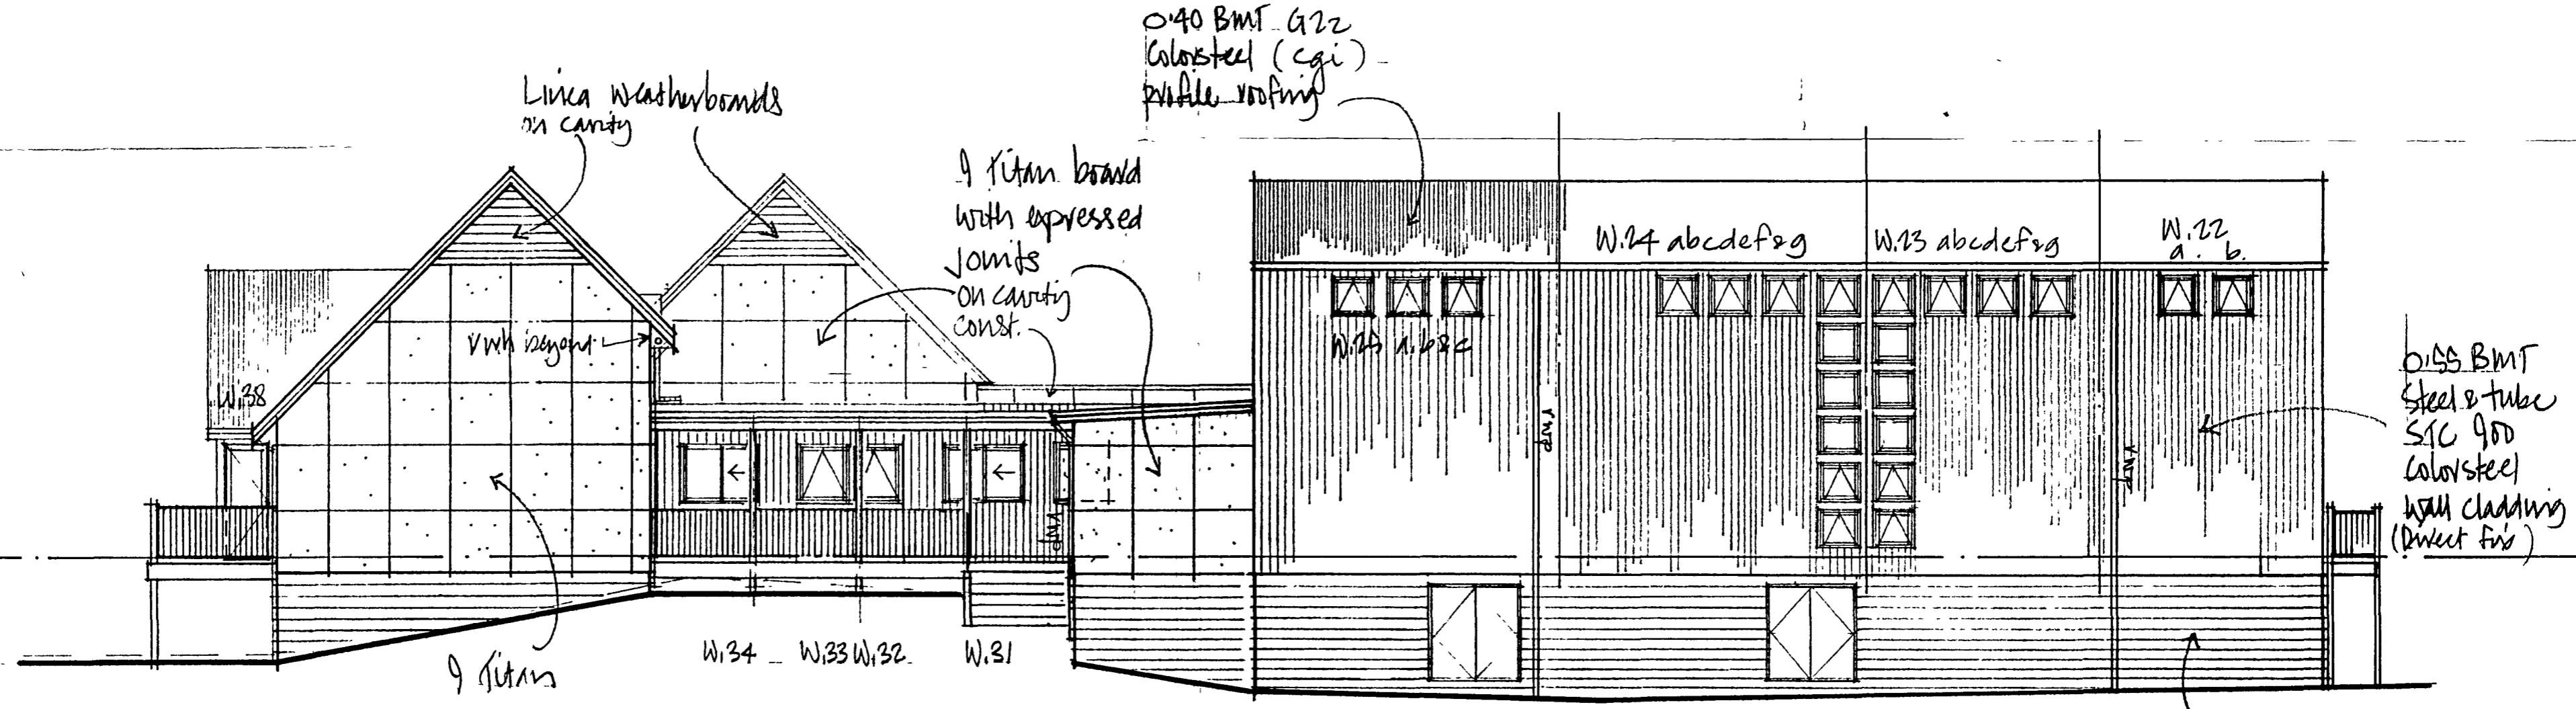

ELEVATION 3
H:100

ST. JOSEPH'S SCHOOL - NELSON
NEW ADMIN. HALL AND PARISH CENTRE

CLAPCOTT CONSULTANCY LTD
P O Box 13-040, Hastings
Telephone: (06) 870 7560
Facsimile: (06) 870 7561
Architects
Project Managers
Property Consultants

06/39

70