


DEMOLITION PLAN
1:200

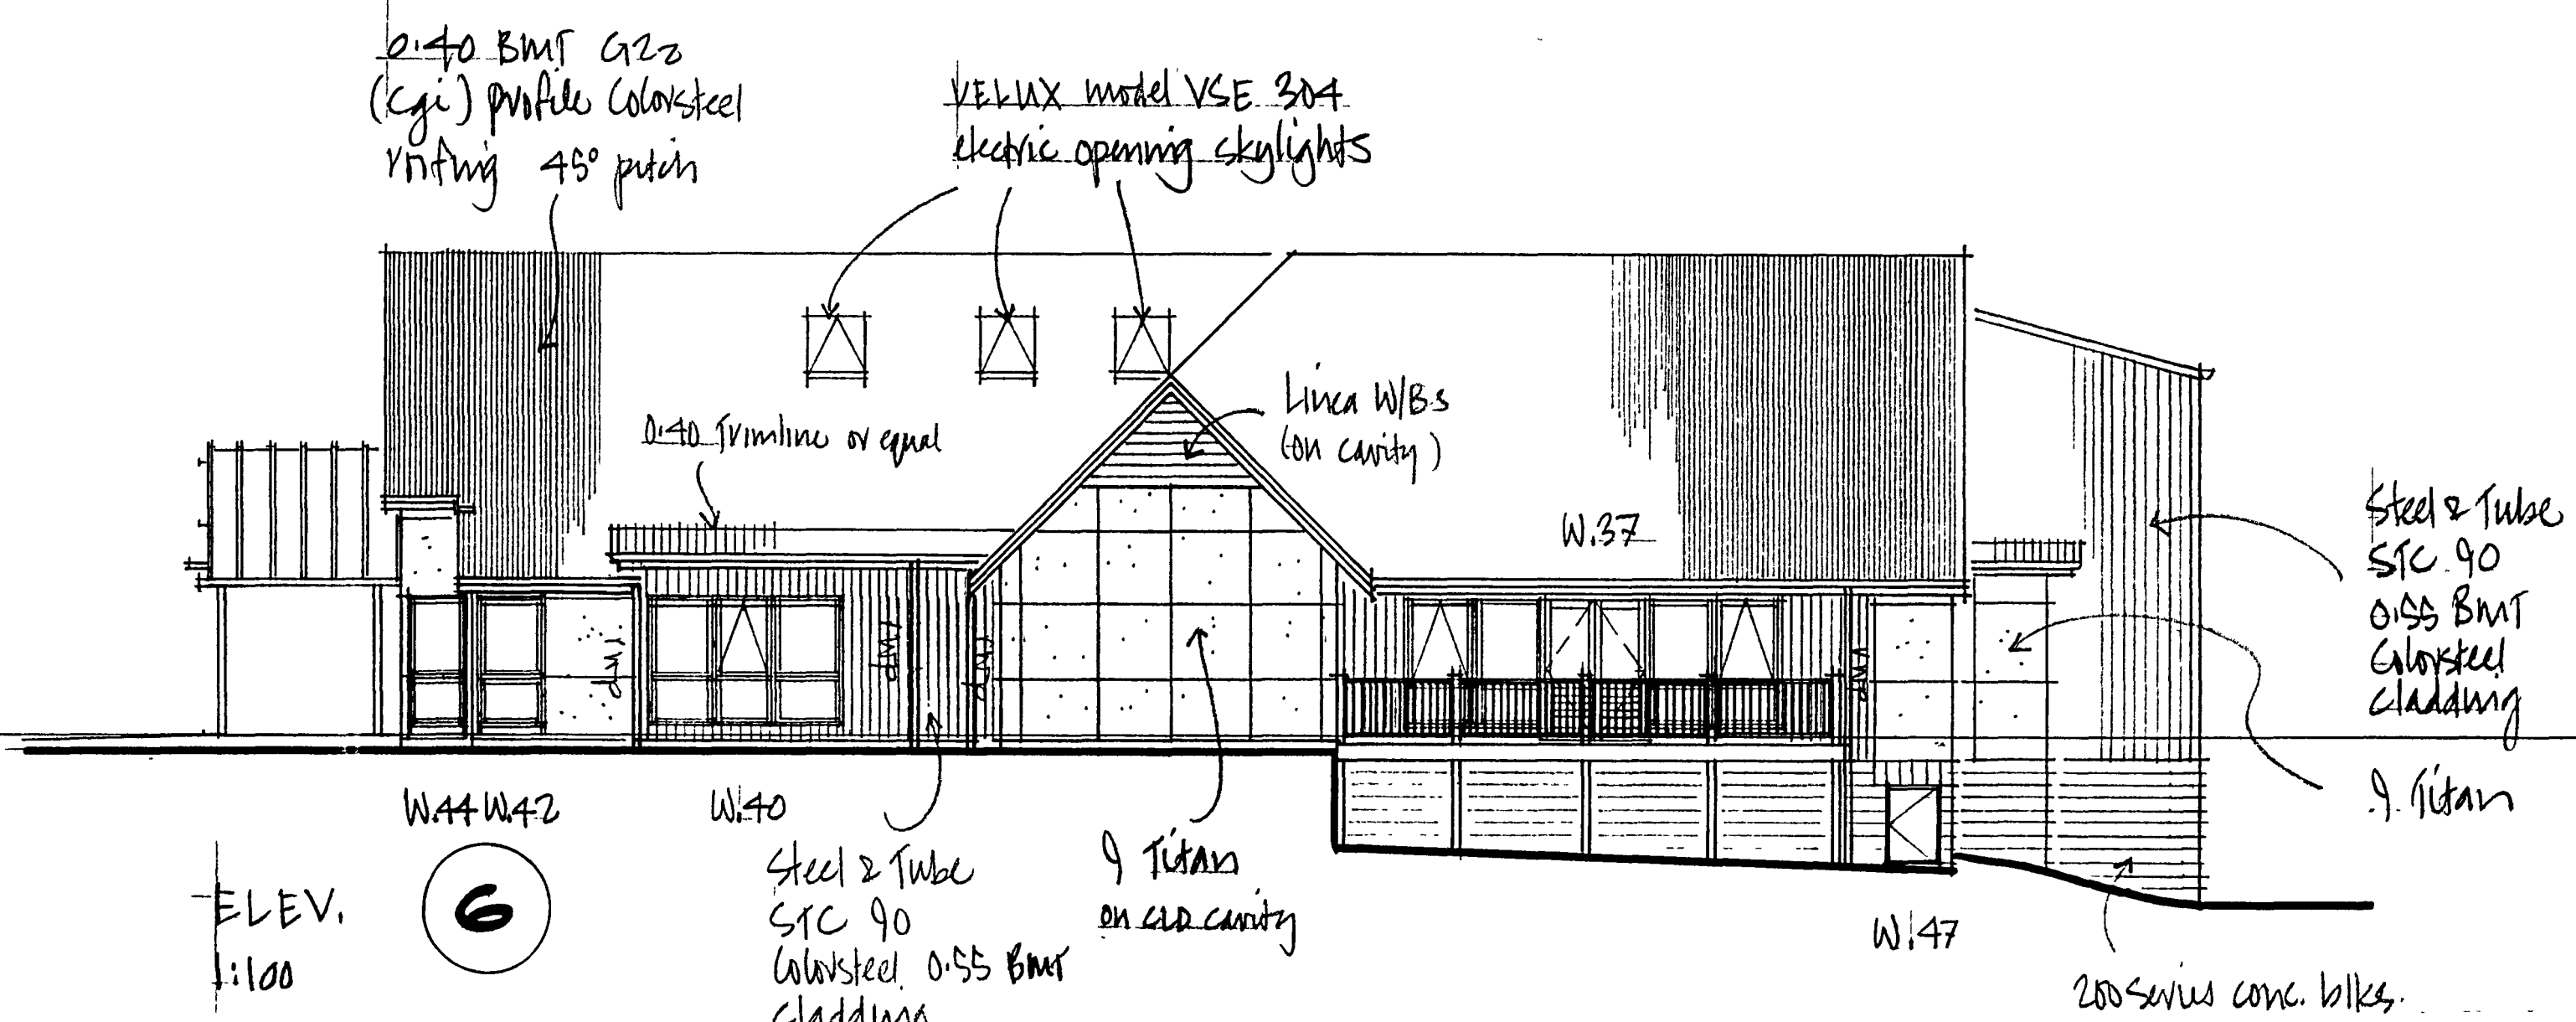

ST. JOSEPHS SCHOOL - NELSON
NEW ADMIN. HALL AND PARISH CENTRE

CLAPCOTT CONSULTANCY LTD
P O Box 13-040, Hastings
Telephone: (06) 870 7560
Facsimile: (06) 870 7561

Architects
Project Managers
Property Consultants

06/34

80